


STANIČENÍ	KÓTY TERÉNU	KÓTY PLÁNĚ	KÓTY NIVELETY	KÓTY VRCHOL. POLYGONU	ZMĚNY PŘÍČNÉHO SKLONU
0.0	238.59	238.20	238.59	238.59	
3.00	238.59	238.23	238.62	238.62	
3.08	238.59	238.24	238.63	238.63	
3.50	238.61	238.24	238.63	238.63	
5.70	238.70	238.27	238.66	238.66	
9.53	238.76	238.31	238.70	238.70	
10.53	238.76	238.41	238.80	238.80	
11.80	238.80	238.45	238.84	238.84	
14.03	238.78	238.51	238.90	238.90	
15.03	238.77	238.41	238.80	238.80	
37.50	238.58	238.29	238.68	238.68	
40.20	238.56	238.27	238.66	238.66	
48.45	238.50	238.23	238.62	238.62	
54.30	238.49	238.20	238.59	238.59	
62.30	238.48	238.16	238.55	238.55	
63.00	238.46	238.16	238.55	238.55	
64.30	238.46	238.15	238.54	238.54	
68.75	238.50	238.13	238.52	238.52	
73.60	238.43	238.11	238.50	238.50	
74.30	238.43	238.10	238.49	238.49	
76.94	238.51	238.09	238.48	238.48	
77.30	238.51	238.08	238.48	238.48	
78.50	238.51	238.08	238.47	238.47	
80.30	238.51	238.08	238.47	238.47	
85.00	238.50	238.05	238.44	238.44	
87.70	238.49	238.04	238.43	238.43	
90.98	238.49	238.02	238.41	238.41	
94.40	238.49	238.01	238.40	238.40	
95.00	238.50	238.00	238.39	238.39	
96.60	238.50	238.00	238.39	238.39	
98.07	238.50	237.99	238.38	238.38	
0.00	238.49	237.98	238.37	238.37	
0.00	238.49	237.98	238.37	238.37	
0.00	238.49	237.98	238.37	238.37	
0.00	238.49	237.98	238.37	238.37	
2.36	238.48	238.00	238.39	238.39	
4.90	238.49	238.01	238.40	238.40	
5.20	238.49	238.01	238.40	238.40	
15.16	238.51	238.08	238.47	238.47	
18.80	238.50	238.10	238.49	238.49	
19.00	238.50	238.10	238.49	238.49	
22.70	238.49	238.13	238.52	238.52	
25.00	238.49	238.14	238.53	238.53	
28.90	238.49	238.17	238.56	238.56	
33.98	238.50	238.20	238.59	238.59	
35.00	238.51	238.21	238.60	238.60	
35.00	238.51	238.21	238.60	238.60	
35.00	238.51	238.21	238.60	238.60	
35.00	238.51	238.21	238.60	238.60	
37.00	238.54	238.20	238.59	238.59	
40.26	238.59	238.18	238.57	238.57	
40.96	238.60	238.17	238.56	238.56	
42.00	238.60	238.17	238.56	238.56	
42.40	238.60	238.17	238.56	238.56	
42.40	238.60	238.17	238.56	238.56	
42.40	238.60	238.17	238.56	238.56	
42.40	238.60	238.17	238.56	238.56	
46.28	238.60	238.20	238.59	238.59	
47.80	238.60	238.21	238.60	238.60	
48.00	238.60	238.21	238.60	238.60	
48.30	238.60	238.21	238.60	238.60	
53.74	238.60	238.25	238.64	238.64	
56.04	238.63	238.27	238.66	238.66	
57.30	238.65	238.28	238.67	238.67	
58.00	238.66	238.29	238.68	238.68	
61.40	238.70	238.31	238.70	238.70	
67.80	238.74	238.36	238.75	238.75	
70.80	238.67	238.35	238.74	238.74	
71.00	238.67	238.34	238.73	238.73	
78.40	238.63	238.31	238.70	238.70	
80.10	238.64	238.30	238.69	238.69	
86.50	238.69	238.34	238.73	238.73	
95.85	238.76	238.40	238.79	238.79	
0.2					
5.10	238.74	238.46	238.85	238.85	
7.20	238.75	238.46	238.87	238.87	
12.60	238.79	238.51	238.90	238.90	
12.60	238.79	238.51	238.90	238.90	
12.60	238.79	238.51	238.90	238.90	
13.17	238.79	238.51	238.90	238.90	
18.66	238.91	238.49	238.88	238.88	
27.73	238.89	238.46	238.85	238.85	
30.20	238.90	238.45	238.84	238.84	

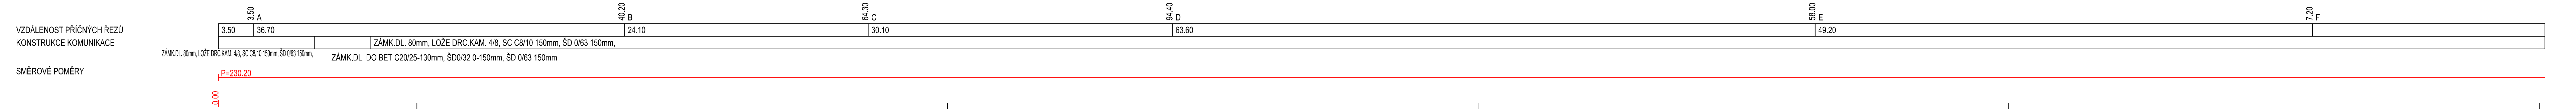

VYPRACOVAL	ZODP.PROJEKTANT	HIP	SOUBOR	ZAK.ČÍSLO	
ING.PAVEL KLÁSEK	ING.PAVEL KLÁSEK			2016042	
INVESTOR:	OBEC TOVĚŘ			DATUM	09/2017
ZAKÁZKA	<b>TOVĚŘ-ZA HUMNY</b> <b>STAVEBNÍ ÚPRAVA KOMUNIKACE</b>			FORMÁT	6A4
				STUPEŇ	DSP+DPS
				MĚŘÍTKO	1:250/100
PŘÍLOHA	PODÉLNÝ PROFIL			Č.PŘÍLOHY	Č.KOPIE
				C3	